


THE OFFICE OF THE MARION COUNTY SURVEYOR  
SECTION CORNER RECORD  
MARION COUNTY, INDIANA

Sec. 32 T. 15 R. 3

DATE : 12 / / 79

CREW : P.C. - Wilcoxon, Graham


Inst. - Rod. -

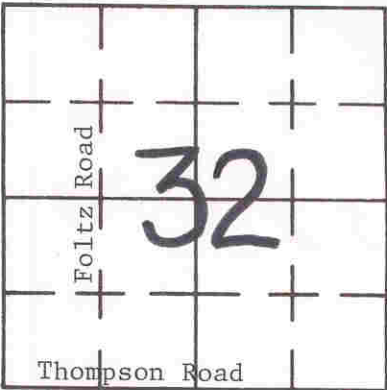

TYPE of MARKER : Cond. of MARKER :

METHOD of ESTABLISHMENT : (See Notes Below) As of 12-27-79, no monuments set at  
N $\frac{1}{4}$  Cor, E $\frac{1}{4}$  Cor, W $\frac{1}{4}$  Cor. S $\frac{1}{4}$  Cor. NW Cor.

Recopied 5-1-81

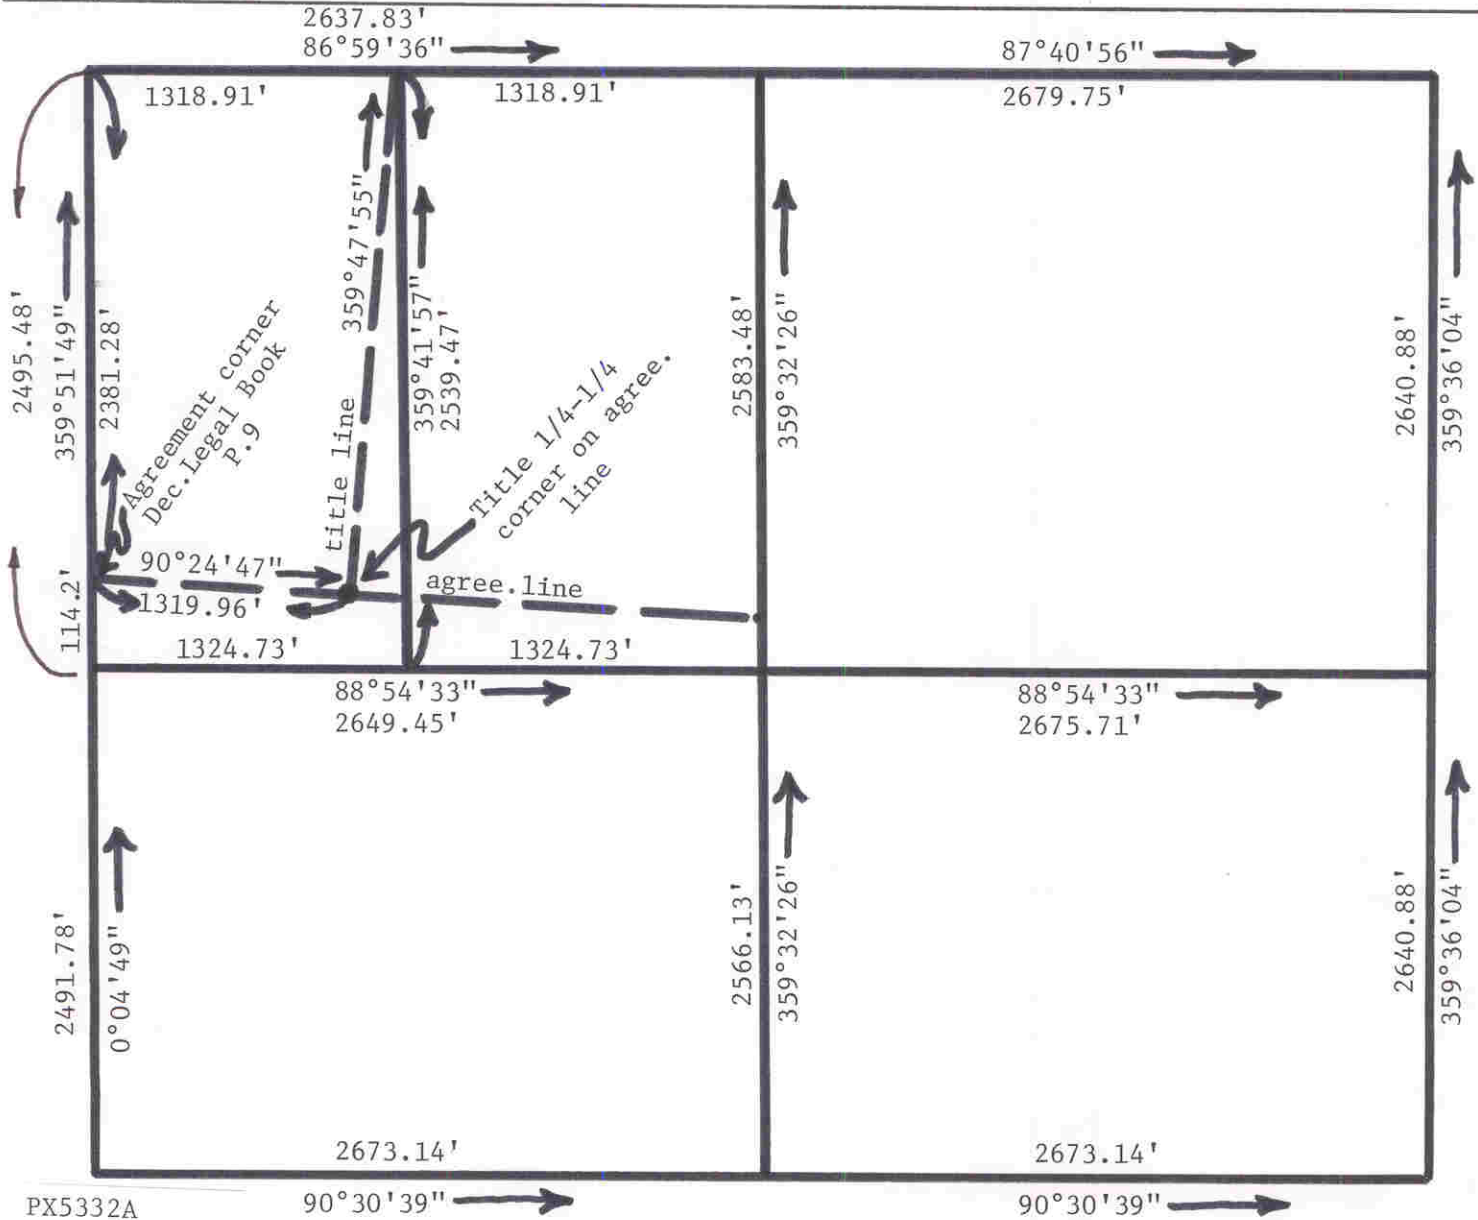

REFERENCE	DISTANCE	DESCRIPTION
		NOTES
1		Azimuths are on Indiana State Plane Grid E. Zone
2		Distances are ground Distances (horizontal)
3		S $\frac{1}{4}$ Cor. was determined to be lost
4		E $\frac{1}{4}$ Cor. was determined to be lost
5		NW Cor was set based on legal survey distance from agreement corner and on a line determined from evidence found
6		N $\frac{1}{4}$ Cor was set by doubling $\frac{1}{4}$ distance and line from NW Cor
7		W $\frac{1}{4}$ Cor. was set as per distance from agreement cor. on Superior Gardens Plat